

CROSSFIELD RESERVE PLAYGROUND RENEWAL

Proposed Concept | December 2021



1

CROSSFIELD RESERVE PLAYGROUND : PROPOSED UPGRADE DECEMBER 2021

Existing site

SITE PHOTOGRAPHS



a Senior play space, with community centre and basketball courts behind




b Fenced junior play space



c Fenced junior play space



d Skate bowl

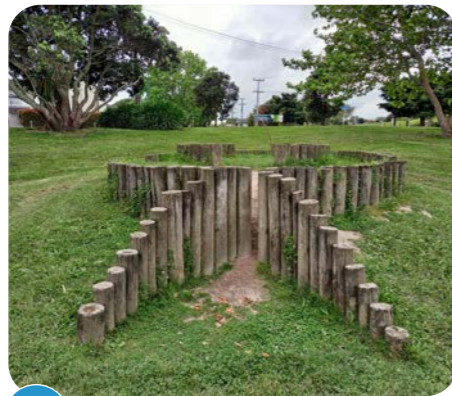

e Timber structure

AERIAL

SCALE 1: 500 @ A3



EXISTING PLAY EXPERIENCES



Swinging



Sliding



Climbing



Crawling




Balancing



Wheeled Play

ZONING PLAN

SCALE 1: 500 @ A3

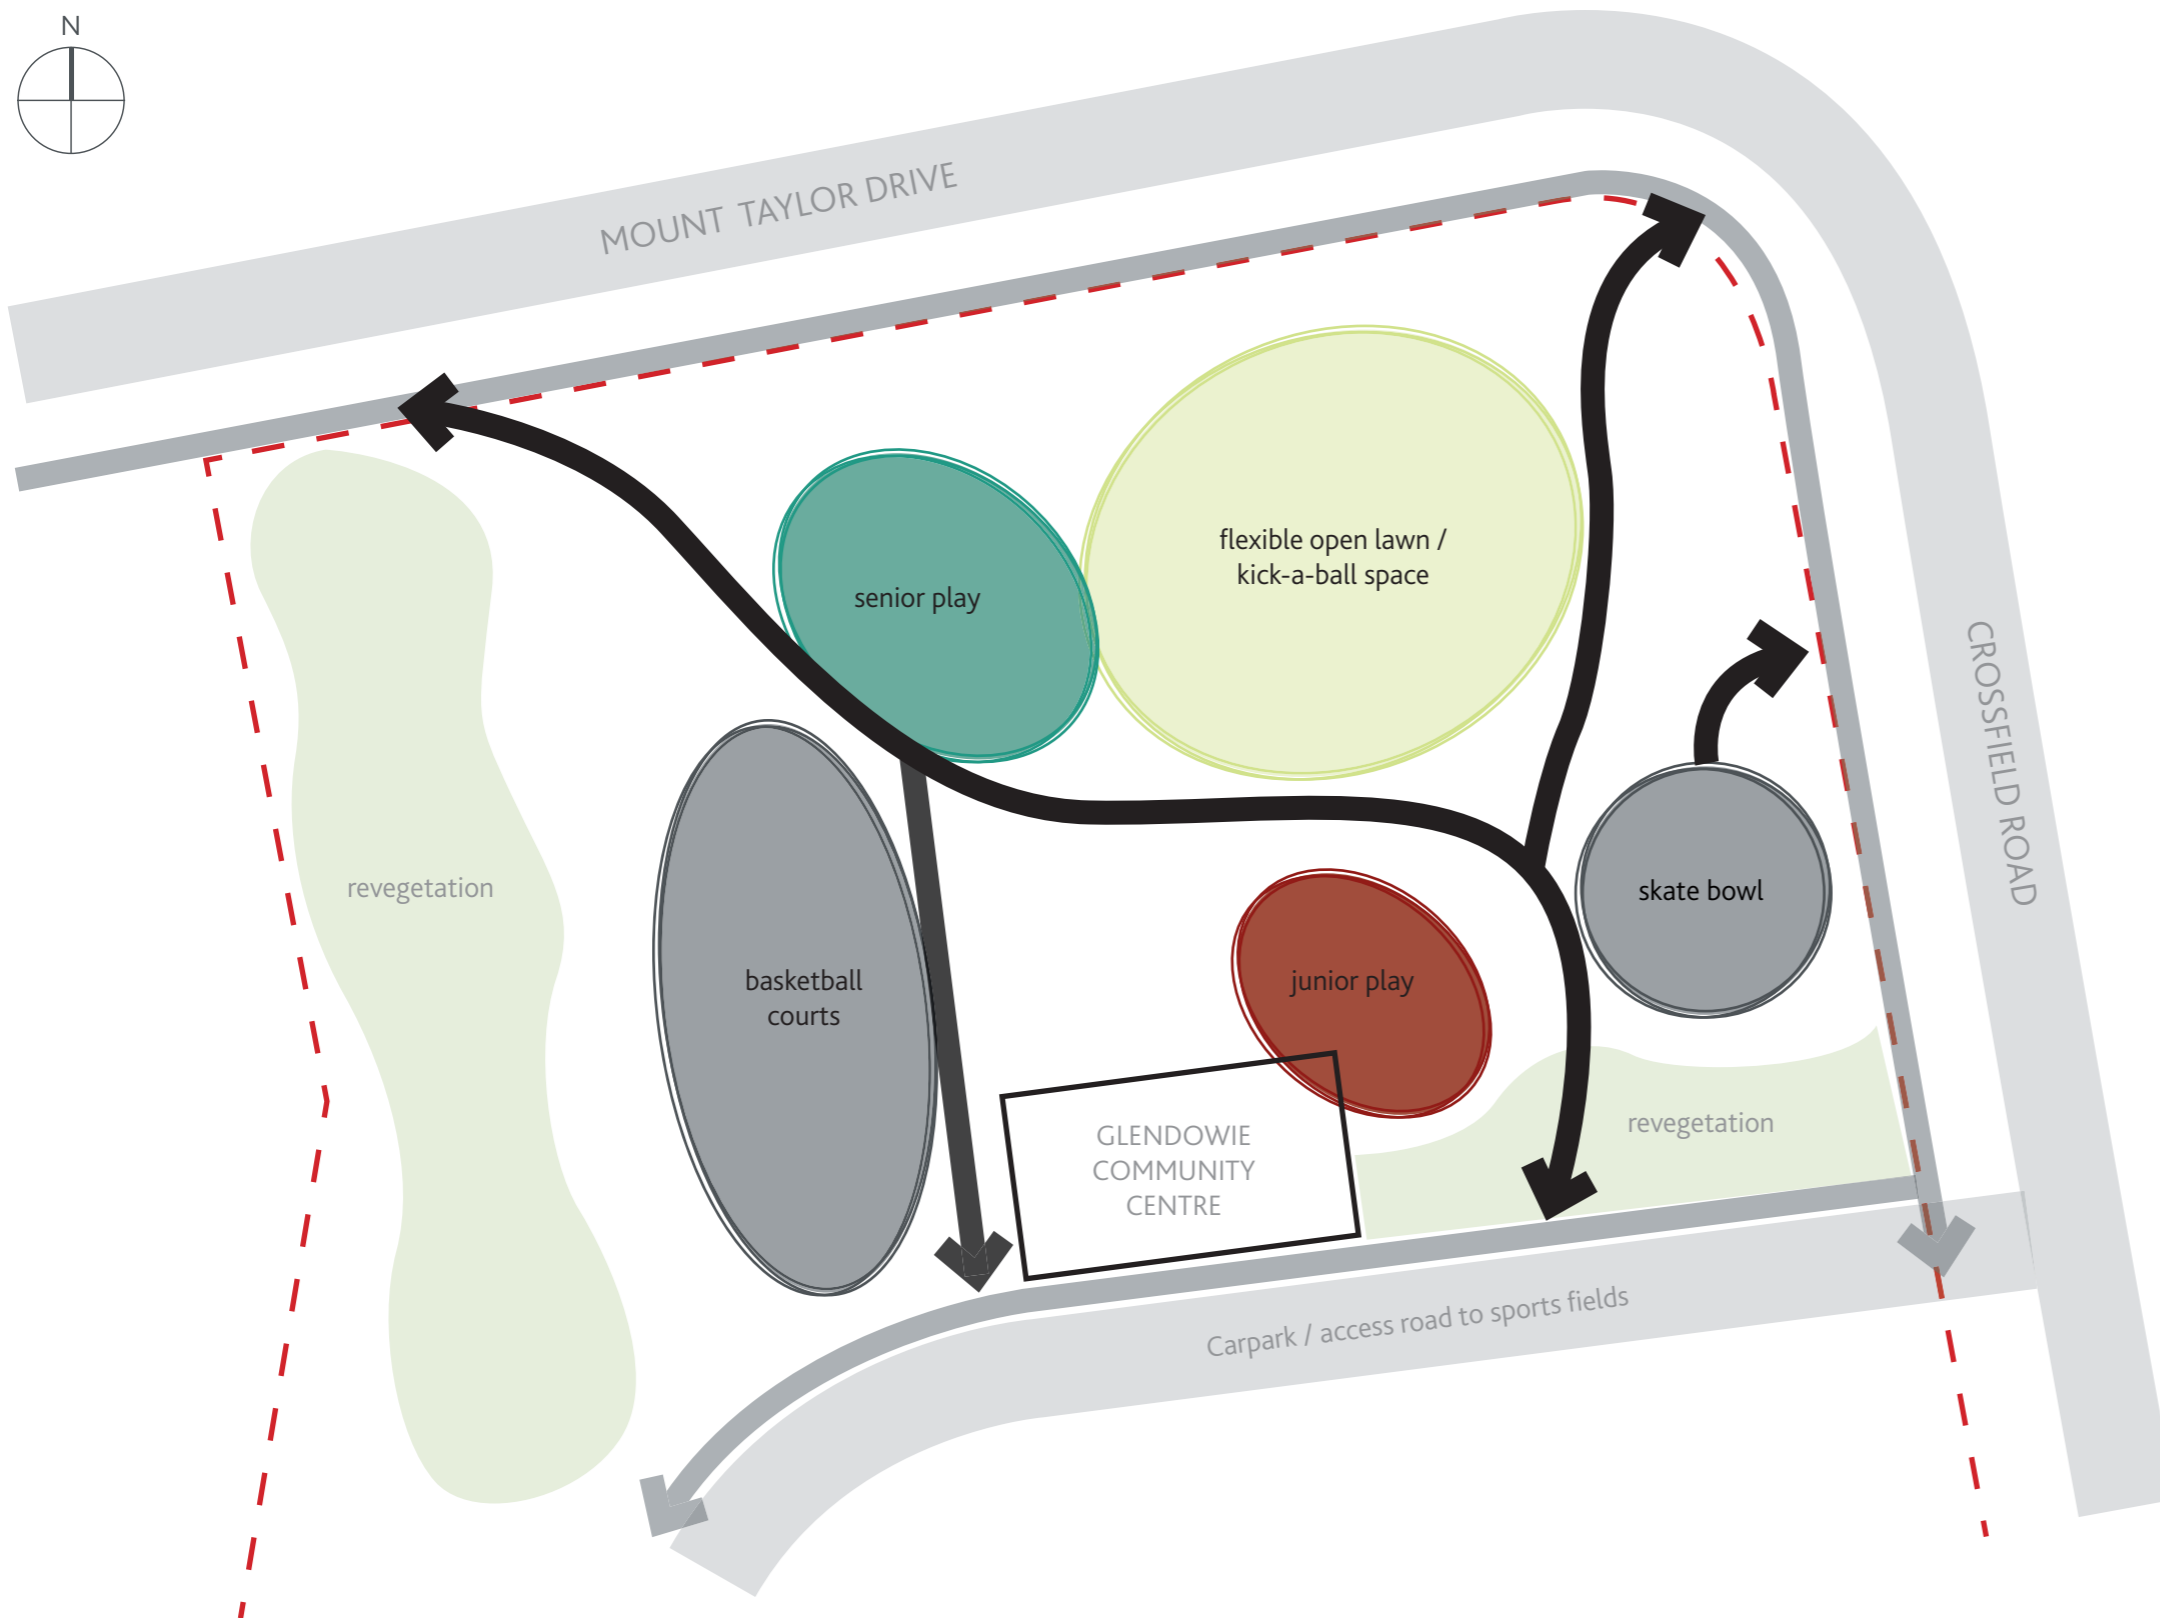

3

CROSSFIELD RESERVE PLAYGROUND : PROPOSED UPGRADE DECEMBER 2021

Overall concept plan

PARK PLAN

SCALE 1: 500 @ A3



NOTES

- ① Proposed new senior play space. Flush concrete edging with bark cushionfall
- ② Junior play space, with bark cushionfall. Retains existing raised timber edge, fence and shade sail
- ③ Proposed new path connections
- ④ Flexible open lawn / kick-a-ball space retained
- ⑤ New edging to existing skate bowl
- ⑥ New high-five seating to existing basketball court
- ⑦ Proposed amenity planting
- ⑧ Proposed riparian revegetation
- ⑨ Proposed park signage at Crossfield Reserve entrance points

KEY

- Site extent
- Existing trees
- Proposed trees
- Proposed planting
- Open lawn space
- Bark safety surfacing
- Concrete path
- Picnic table
- Seat
- Rubbish bin

4

CROSSFIELD RESERVE PLAYGROUND : PROPOSED UPGRADE DECEMBER 2021

Senior playground plan, proposed play equipment

SENIOR PLAY PLAN

SCALE 1: 200 @ A3



PROPOSED PLAY VALUE

PLAY EXPERIENCE	EXISTING	PROPOSED
Swinging	✓	✓
Sliding	✓	✓
Spinning	✗	✓
Rocking	✗	✓
Climbing	✓	✓
Hanging	✗	✓
Balancing	✗	✓
Primary ages (5-12)	✓	✓

KEY

- Existing trees
- Proposed trees
- Proposed planting
- Open lawn space
- Bark safety surfacing
- Concrete path
- Picnic table
- Seat
- Rubbish bin

PROPOSED PLAYGROUND EQUIPMENT - COLOURS ARE INDICATIVE ONLY



a Timber see-saw



b Supernova



c Flying Saucer Timber double swing with basket




d Classic 902 Timber module

CROSSFIELD RESERVE PLAYGROUND : PROPOSED UPGRADE DECEMBER 2021

Junior playground plan, proposed play equipment

JUNIOR PLAY PLAN

SCALE 1: 200 @ A3

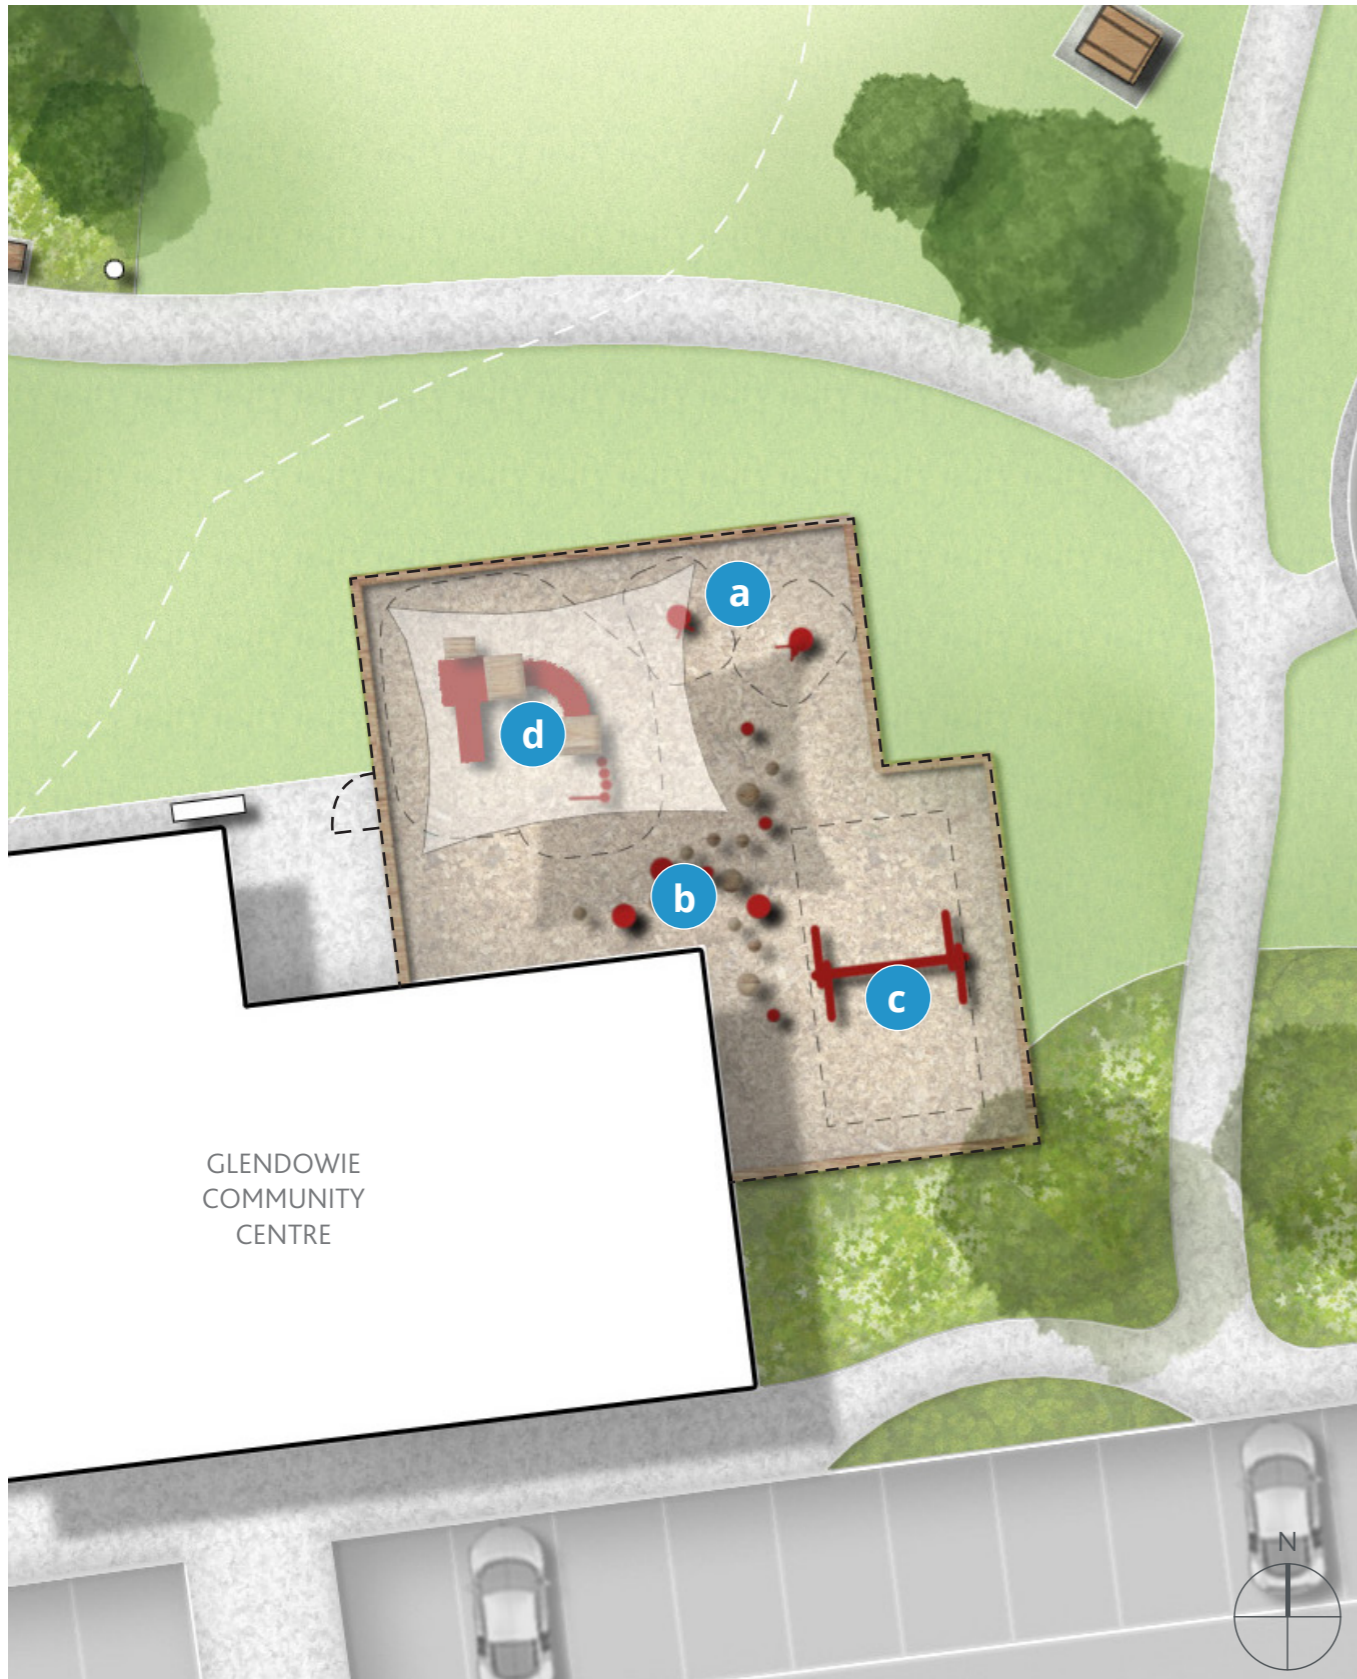

PROPOSED PLAY VALUE

PLAY EXPERIENCE	EXISTING	PROPOSED
Swinging	✓	✓
Sliding	✓	✓
Rocking	✗	✓
Crawling	✓	✓
Climbing	✓	✓
Imaginative	✓	✓
Balancing	✗	✓
Preschool ages (1-5)	✓	✓

KEY

- Existing trees
- Proposed trees
- Proposed planting
- Open lawn space
- Bark safety surfacing
- Concrete path
- Picnic table
- Seat
- Existing playground gate and fence

PROPOSED PLAYGROUND EQUIPMENT - COLOURS ARE INDICATIVE ONLY



a Forest bug rockers



b Timber stepping logs



c Timber swings with x1 toddler, x1 standard seat



d Toddler Wanaka 107 Timber module